

ANDLEYS ASSOCIATES PVT. LTD.
ARCHITECTS ENGINEERS PLANNERS

C-39, HOUSING SOCIETY, SOUTH EXTENSION, PART-1, NEW DELHI - 110049 PHONE : 011-41646319, 24626918, 24628607
Web : www.andleys.com, Email : andleys@hotmail.com

TO WHOM IT MAY CONCERN

The copies of approved site plan & building plans in respect of documents submitted by Satilila Charitable Society, B-12, Greater Kailash Enclave-1, New Delhi 110042 who is an applicant for Approval of "Lloyd School of Law" at Plot No. – 3, Knowledge park-II, Greater Noida, G.B. Nagar, U.P. 201308 were provided to me by Satilila Charitable Society, B-12, Greater Kailash Enclave-1, New Delhi 110042 for verification regarding their authenticity and appropriateness.

Details of Site Plan & Building Plans

Plan approved by	Greater Noida Industrial Development Authority
Approval Number	PLG (BP) 610/5244 and 610/INST/423
Date of Approval	09/06/2011 and 13/01/2012

I hereby certify that:


1. The competent authority for approving the site plan and building plans of an educational institute at the proposed site mentioned above is Greater Noida Industrial Development Authority.
2. I have verified the above-mentioned site plan & building plans from the office of Greater Noida Industrial Development Authority.
3. The above-mentioned site plan & building plans have been approved by the competent authority.
4. The above-mentioned site plan & building plans are authentic.
5. Construction of building admeasuring with the following details has been completed in all respects as per the approved building plan.

Sr.	Room No	Room type (mention Class room / Lab/Toilet, etc.)	Completion of Flooring	Completion of Walls and painting	Completion of Electrification and lighting
1	L1	Class Room	YES	YES	YES
2	L2	Class Room	YES	YES	YES
3	L3	Class Room	YES	YES	YES
4	L4	Class Room	YES	YES	YES
5	L5	Class Room	YES	YES	YES
6	L6	Class Room	YES	YES	YES
7	L7	Class Room	YES	YES	YES
8	L8	Class Room	YES	YES	YES
9	L9	Class Room	YES	YES	YES
10	L10	Class Room	YES	YES	YES
11	L11	Class Room	YES	YES	YES
12	L12	Class Room	YES	YES	YES
13	L13	Class Room	YES	YES	YES
14	L14	Class Room	YES	YES	YES
15	L15	Class Room	YES	YES	YES
16	L16	Class Room	YES	YES	YES
17	L17	Class Room	YES	YES	YES
18	L18	Class Room	YES	YES	YES
19	L19	Class Room	YES	YES	YES
20	L20	Class Room	YES	YES	YES
21	L21	Class Room	YES	YES	YES
22	L22	Class Room	YES	YES	YES
23	L23	Class Room	YES	YES	YES
24	L24	Class Room	YES	YES	YES
25	L25	Class Room	YES	YES	YES
26	L26	Class Room	YES	YES	YES
27	L27	Class Room	YES	YES	YES
28	L28	Class Room	YES	YES	YES


29	L29	Class Room	YES	YES	YES
30	L30	Class Room	YES	YES	YES
31	L31	Class Room	YES	YES	YES
32	L32	Class Room	YES	YES	YES
33	L33	Class Room	YES	YES	YES
34	L34	Class Room	YES	YES	YES
35	L35	Class Room	YES	YES	YES
36	L36	Class Room	YES	YES	YES
37	L37	Class Room	YES	YES	YES
38	L38	Class Room	YES	YES	YES
39	L39	Class Room	YES	YES	YES
40	L40	Class Room	YES	YES	YES
41	L41	Class Room	YES	YES	YES
42	L42	Class Room	YES	YES	YES
43	MC 1	Moot Court	YES	YES	YES
44	MC 2	Moot Court	YES	YES	YES
45	MC 3	Moot Court	YES	YES	YES
46	LA	Legal Aid Centre	YES	YES	YES
47	LIB	Library & Reading Room	YES	YES	YES
48	DR	Documentation Room	YES	YES	YES
49	C L	Computer Centre / Language Lab	YES	YES	YES
50	AD 1	Director / Principal Office	YES	YES	YES
51	AD 2	Offices	YES	YES	YES
52	AD 3	HODs rooms	YES	YES	YES
53	AD 4	Faculty Rooms	YES	YES	YES
54	AD 5	Counseling Room	YES	YES	YES
55	AD 6	Examination Office	YES	YES	YES
56	AD 7	Placement Office	YES	YES	YES
57	AM 1	Boys Common rooms	YES	YES	YES
58	AM 2	Girls Common Rooms	YES	YES	YES
59	AM 3	Assembly / Auditorium	YES	YES	YES
60	AM 4	Store Room	YES	YES	YES
61	AM 5	Pantry	YES	YES	YES
62	AM 6	First Aid Room	YES	YES	YES
63	AM 7	Guest Lounge	YES	YES	YES
64	AM 8	Lordship Office	YES	YES	YES
65	AM 9	Studio	YES	YES	YES
66	AM 10	Toilets (Boys)	YES	YES	YES
67	AM 11	Toilets (Girls)	YES	YES	YES
68	CIR	Circulation area (Including Corridor)	YES	YES	YES

Signature of Architect
Name of the Architect
Registration No

Seal

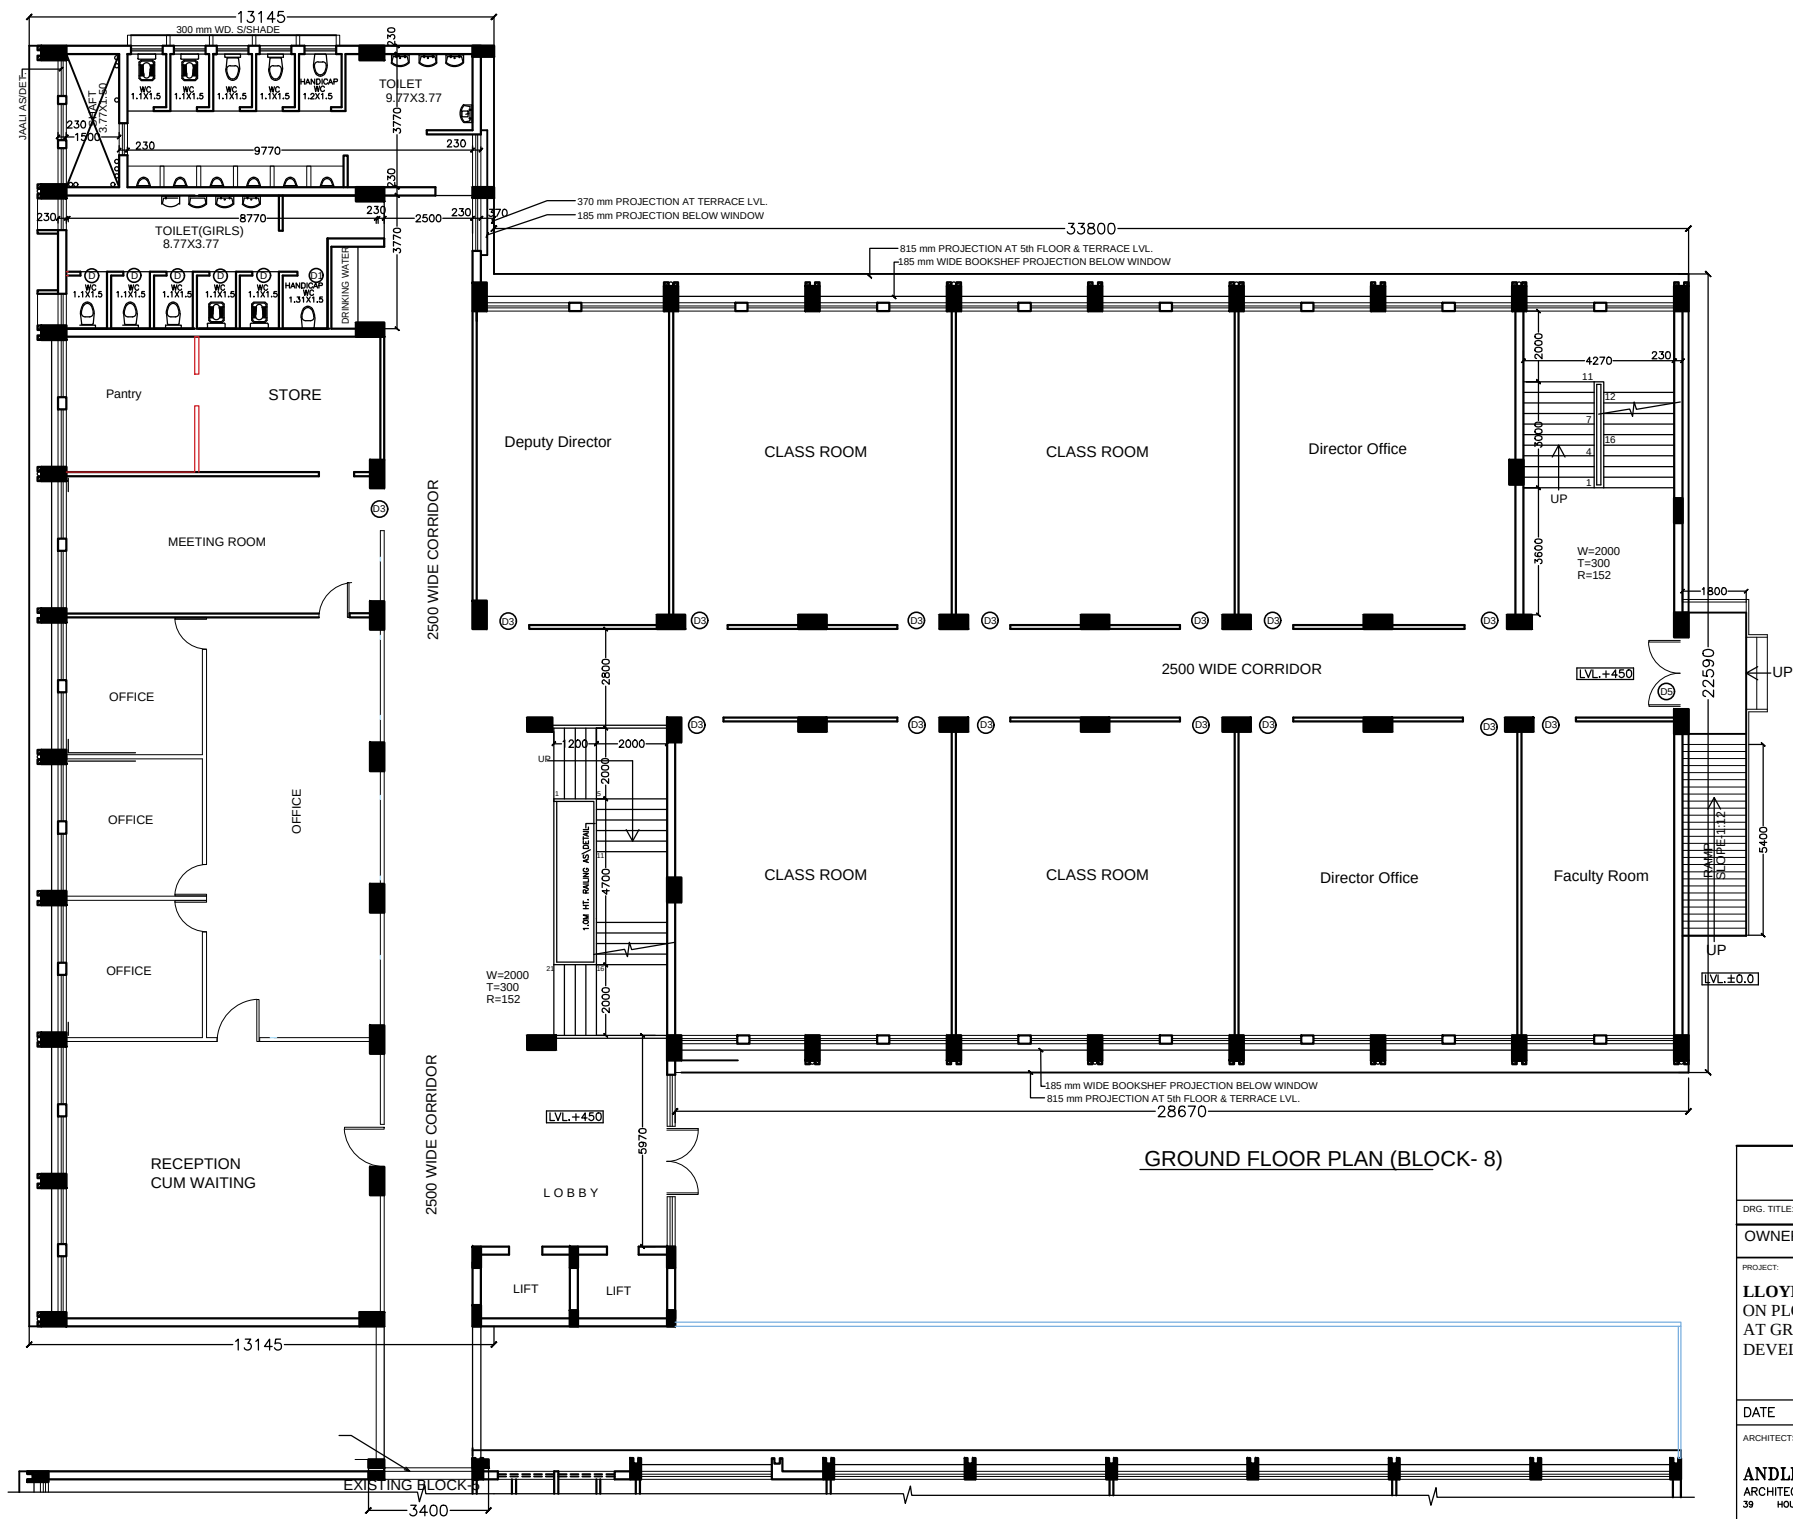

DRG. TITLE:- GROUND FLOOR PLAN	
OWNER - SATILILA CHARITABLE SOCIETY	
PROJECT:	
LLOYD SCHOOL OF LAW ON PLOT NO. 3, KNOWLEDGE PARK-II, AT GREATER NOIDA INDUSTRIAL DEVELOPMENT AUTHORITY. (U.P.)	
DATE :- 15/11/2020	(BLOCK-8)
ARCHITECTS:-	
ANDLEYS ASSOCIATES PVT. LTD.	
ARCHITECTS	ENGINEERS PLANNERS
39 HOUSING SOCIETY	N.D.S.E.-I NEW DELHI- 110049

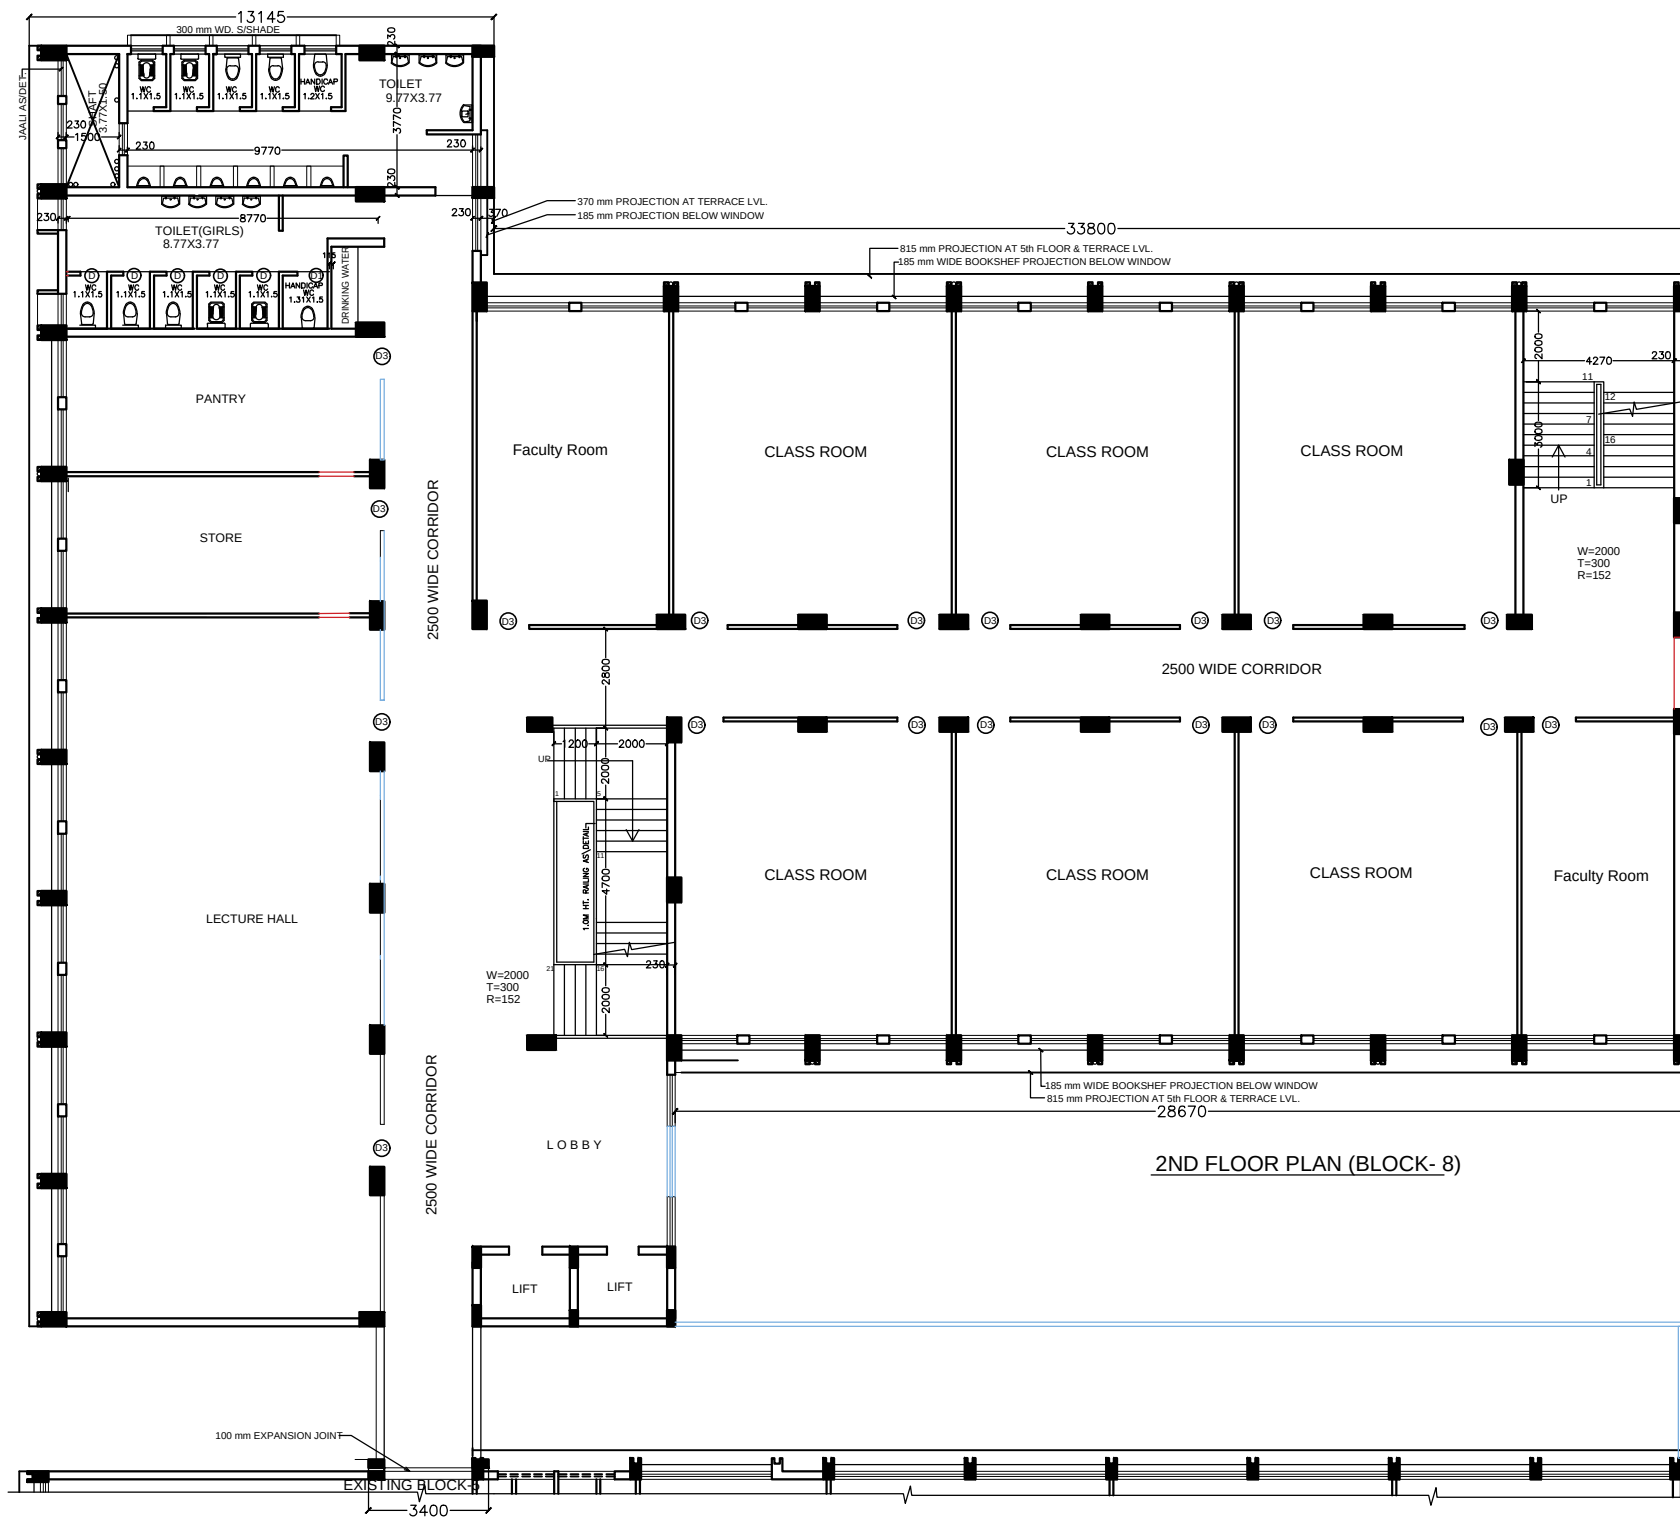

2ND FLOOR PLAN (BLOCK- 8)

DRG. TITLE:- 2ND FLOOR PLAN

OWNER - SATILILA CHARITABLE SOCIETY


PROJECT:

LLOYD SCHOOL OF LAW
ON PLOT NO. 3, KNOWLEDGE PARK-II,
AT GREATER NOIDA INDUSTRIAL
DEVELOPMENT AUTHORITY. (U.P.)


DATE :- 15/11/2020 (BLOCK-8)

ARCHITECTS:-

ANDLEYS ASSOCIATES PVT. LTD.
ARCHITECTS ENGINEERS PLANNERS
39 HOUSING SOCIETY N.D.S.E.-I NEW DELHI- 110049

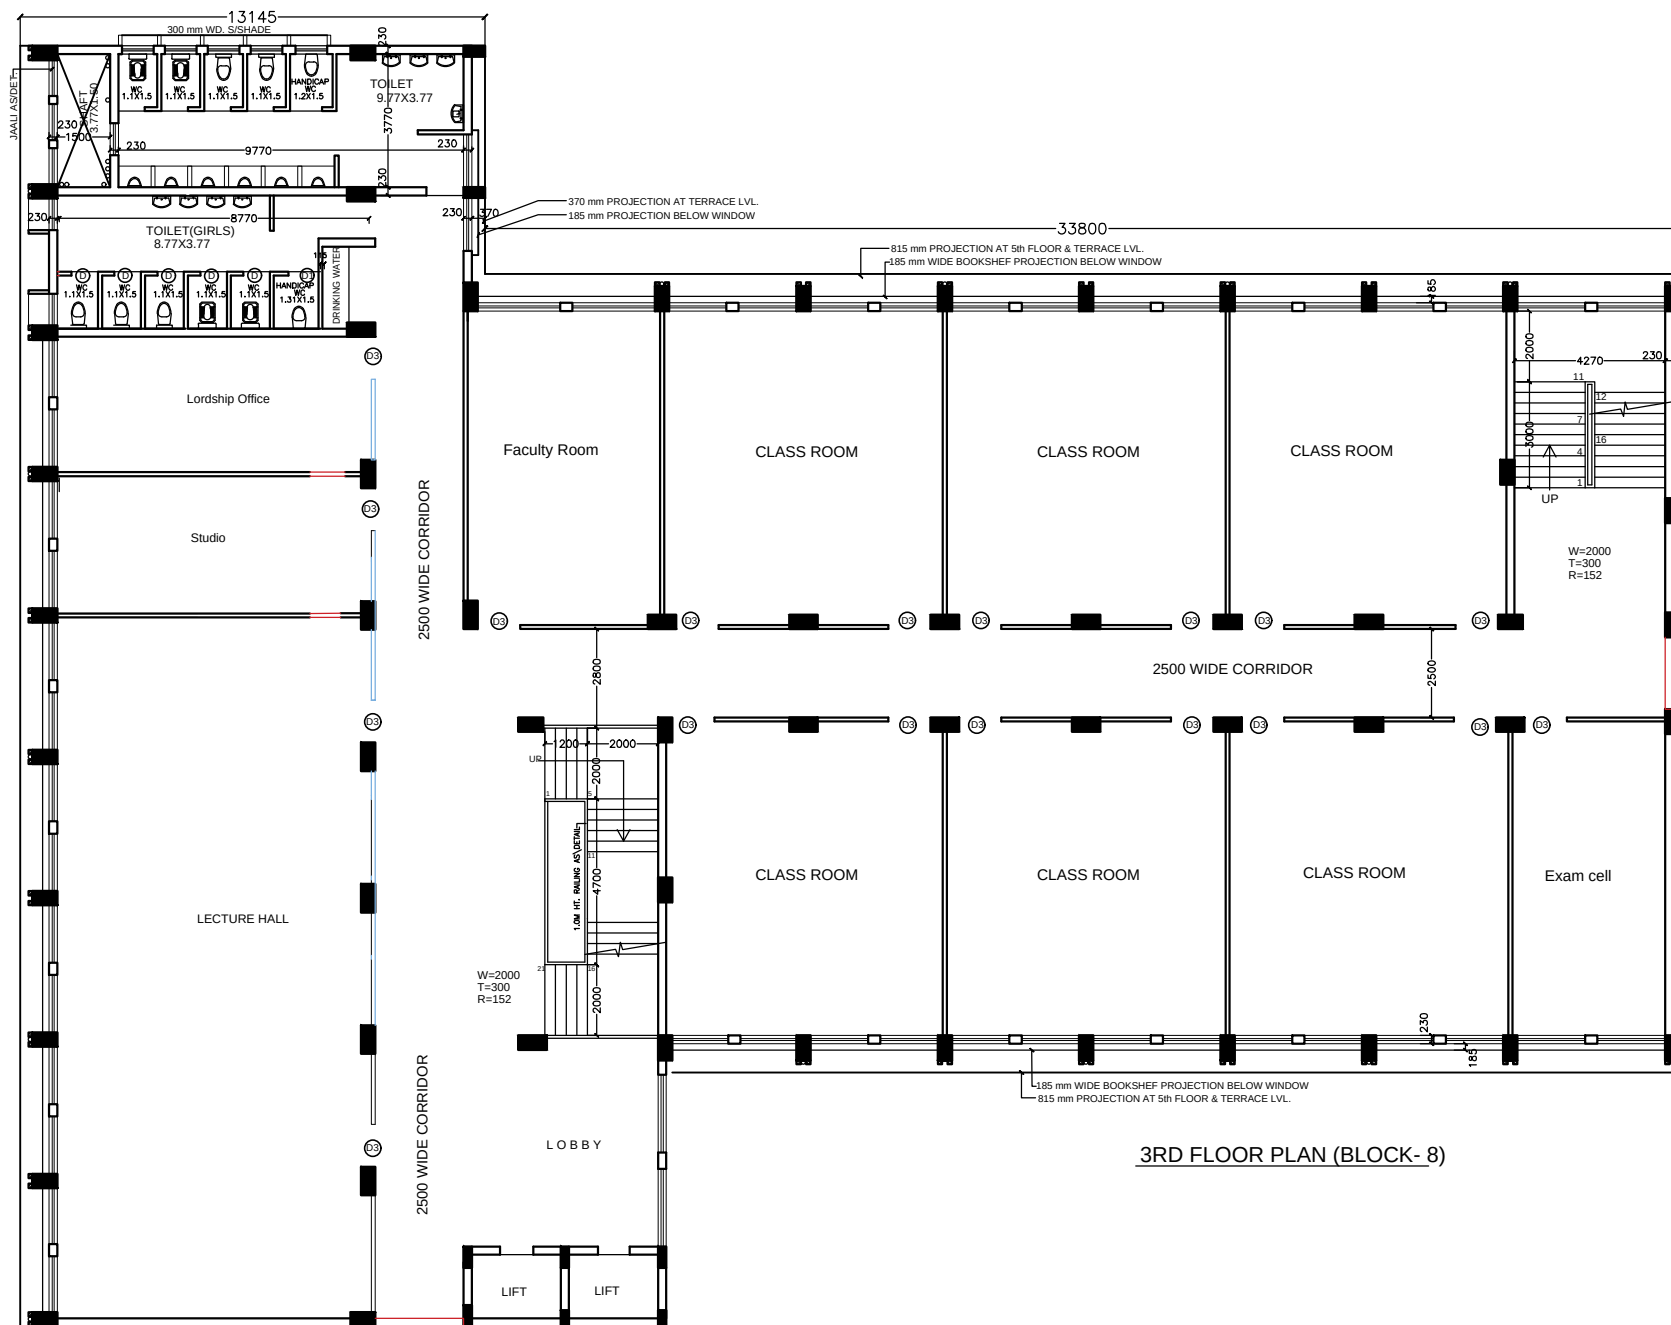


DRG. TITLE:- 3RD FLOOR PLAN	
OWNER - SATILILA CHARITABLE SOCIETY	
PROJECT:	
LLOYD SCHOOL OF LAW ON PLOT NO. 3, KNOWLEDGE PARK-II, AT GREATER NOIDA INDUSTRIAL DEVELOPMENT AUTHORITY. (U.P.)	
DATE :- 15/11/2020	(BLOCK-8)
ARCHITECTS:-	
ANDLEYS ASSOCIATES PVT. LTD.	
ARCHITECTS	ENGINEERS PLANNERS
39 HOUSING SOCIETY	N.D.S.E.-I NEW DELHI- 110049

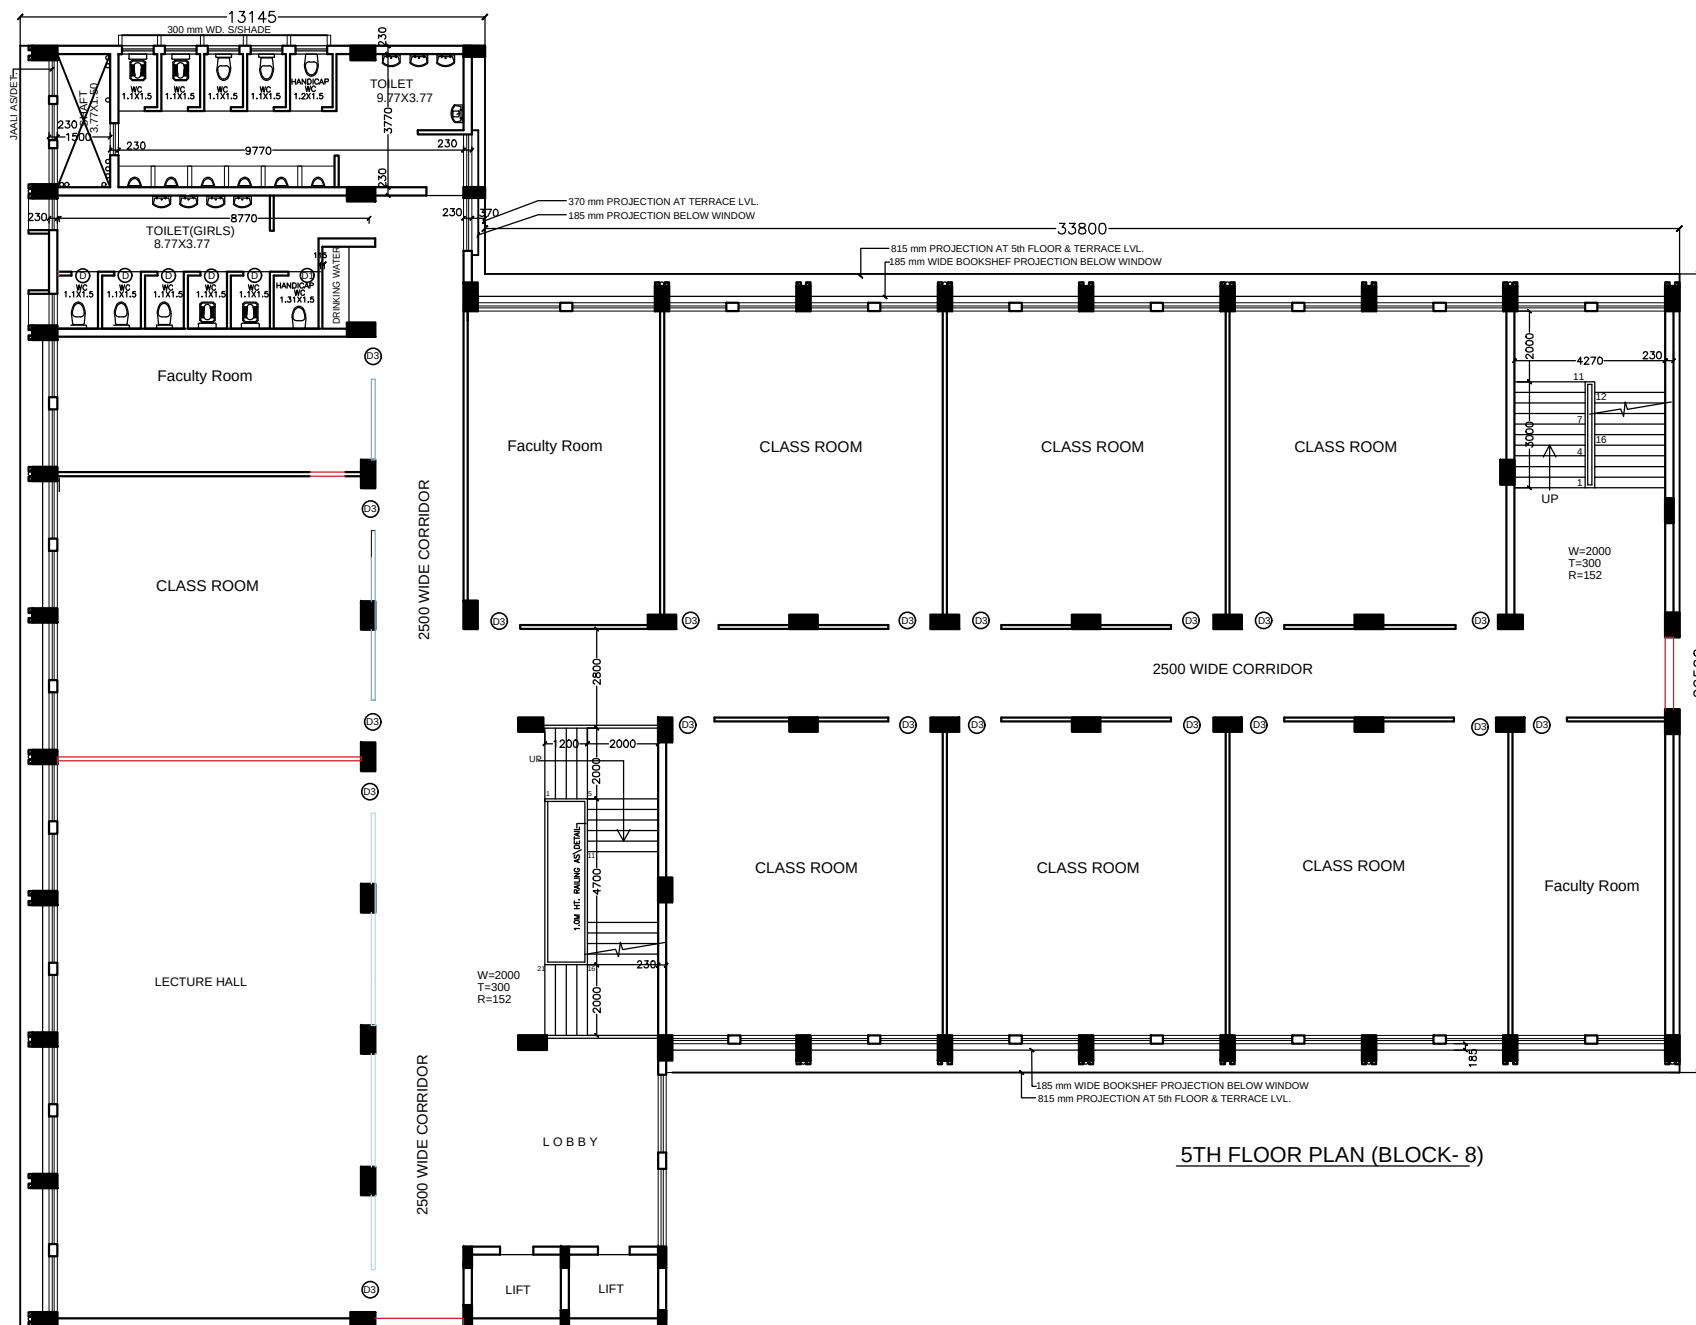


5TH FLOOR PLAN (BLOCK- 8)

DRG. TITLE:- 5TH FLOOR PLAN	
OWNER - SATILILA CHARITABLE SOCIETY	
PROJECT:-	
LLOYD SCHOOL OF LAW ON PLOT NO. 3, KNOWLEDGE PARK-II, AT GREATER NOIDA INDUSTRIAL DEVELOPMENT AUTHORITY. (U.P.)	
DATE :- 15/11/2020	(BLOCK-8)
ARCHITECTS:-	
ANDLEYS ASSOCIATES PVT. LTD.	
ARCHITECTS	ENGINEERS PLANNERS
39 HOUSING SOCIETY	N.D.S.E.-I NEW DELHI- 110049

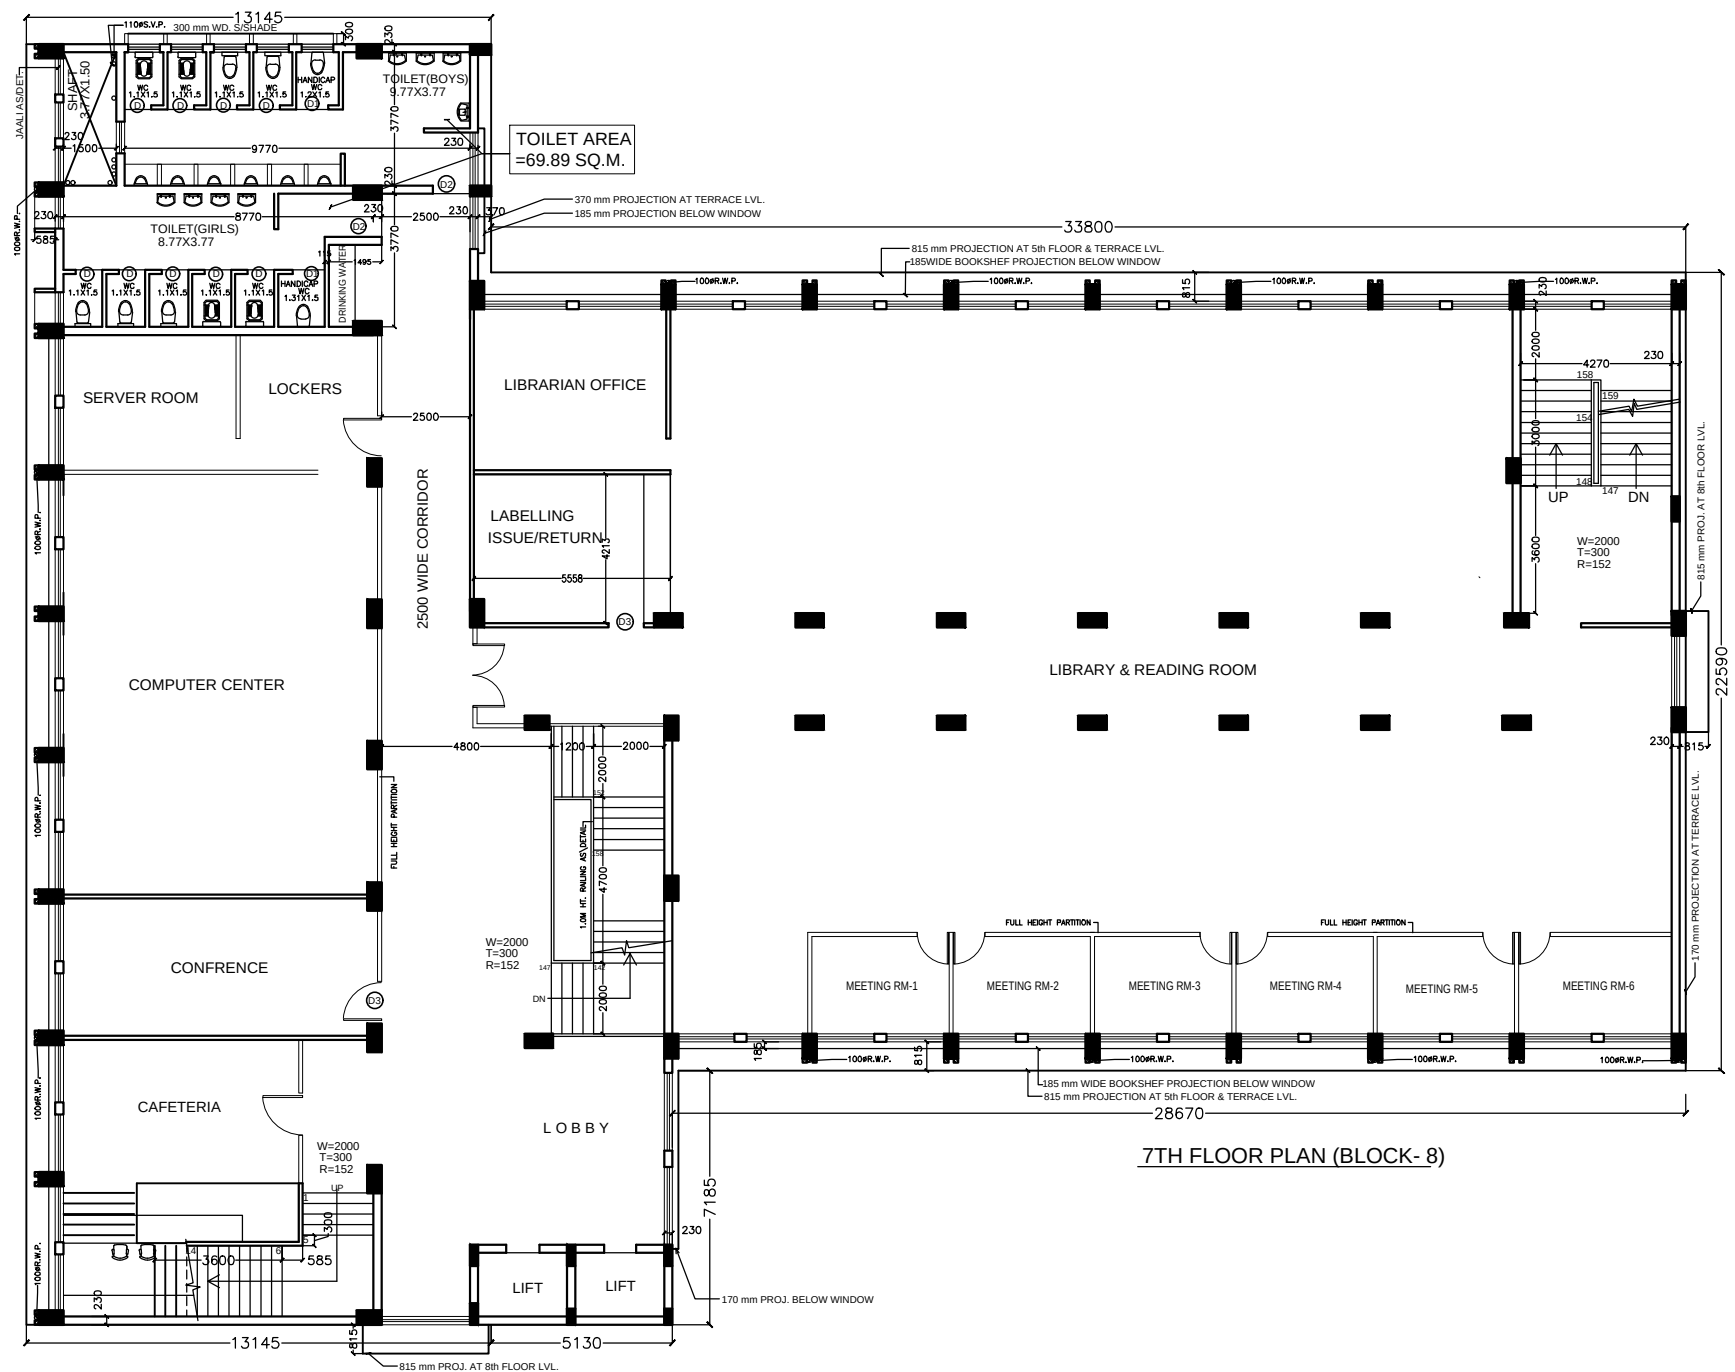

DRG. TITLE:- 7th FLOOR PLAN		
OWNER - SATILILA CHARITABLE SOCIETY		
PROJECT: LLOYD SCHOOL OF LAW ON PLOT NO. 3, KNOWLEDGE PARK-II, AT GREATER NOIDA INDUSTRIAL DEVELOPMENT AUTHORITY. (U.P.)		
DATE :- 15/11/2020	(BLOCK-8)	
ARCHITECTS:- ANDLEYS ASSOCIATES PVT. LTD. ARCHITECTS ENGINEERS PLANNERS 39 HOUSING SOCIETY N.D.S.E.-1 NEW DELHI- 110049		

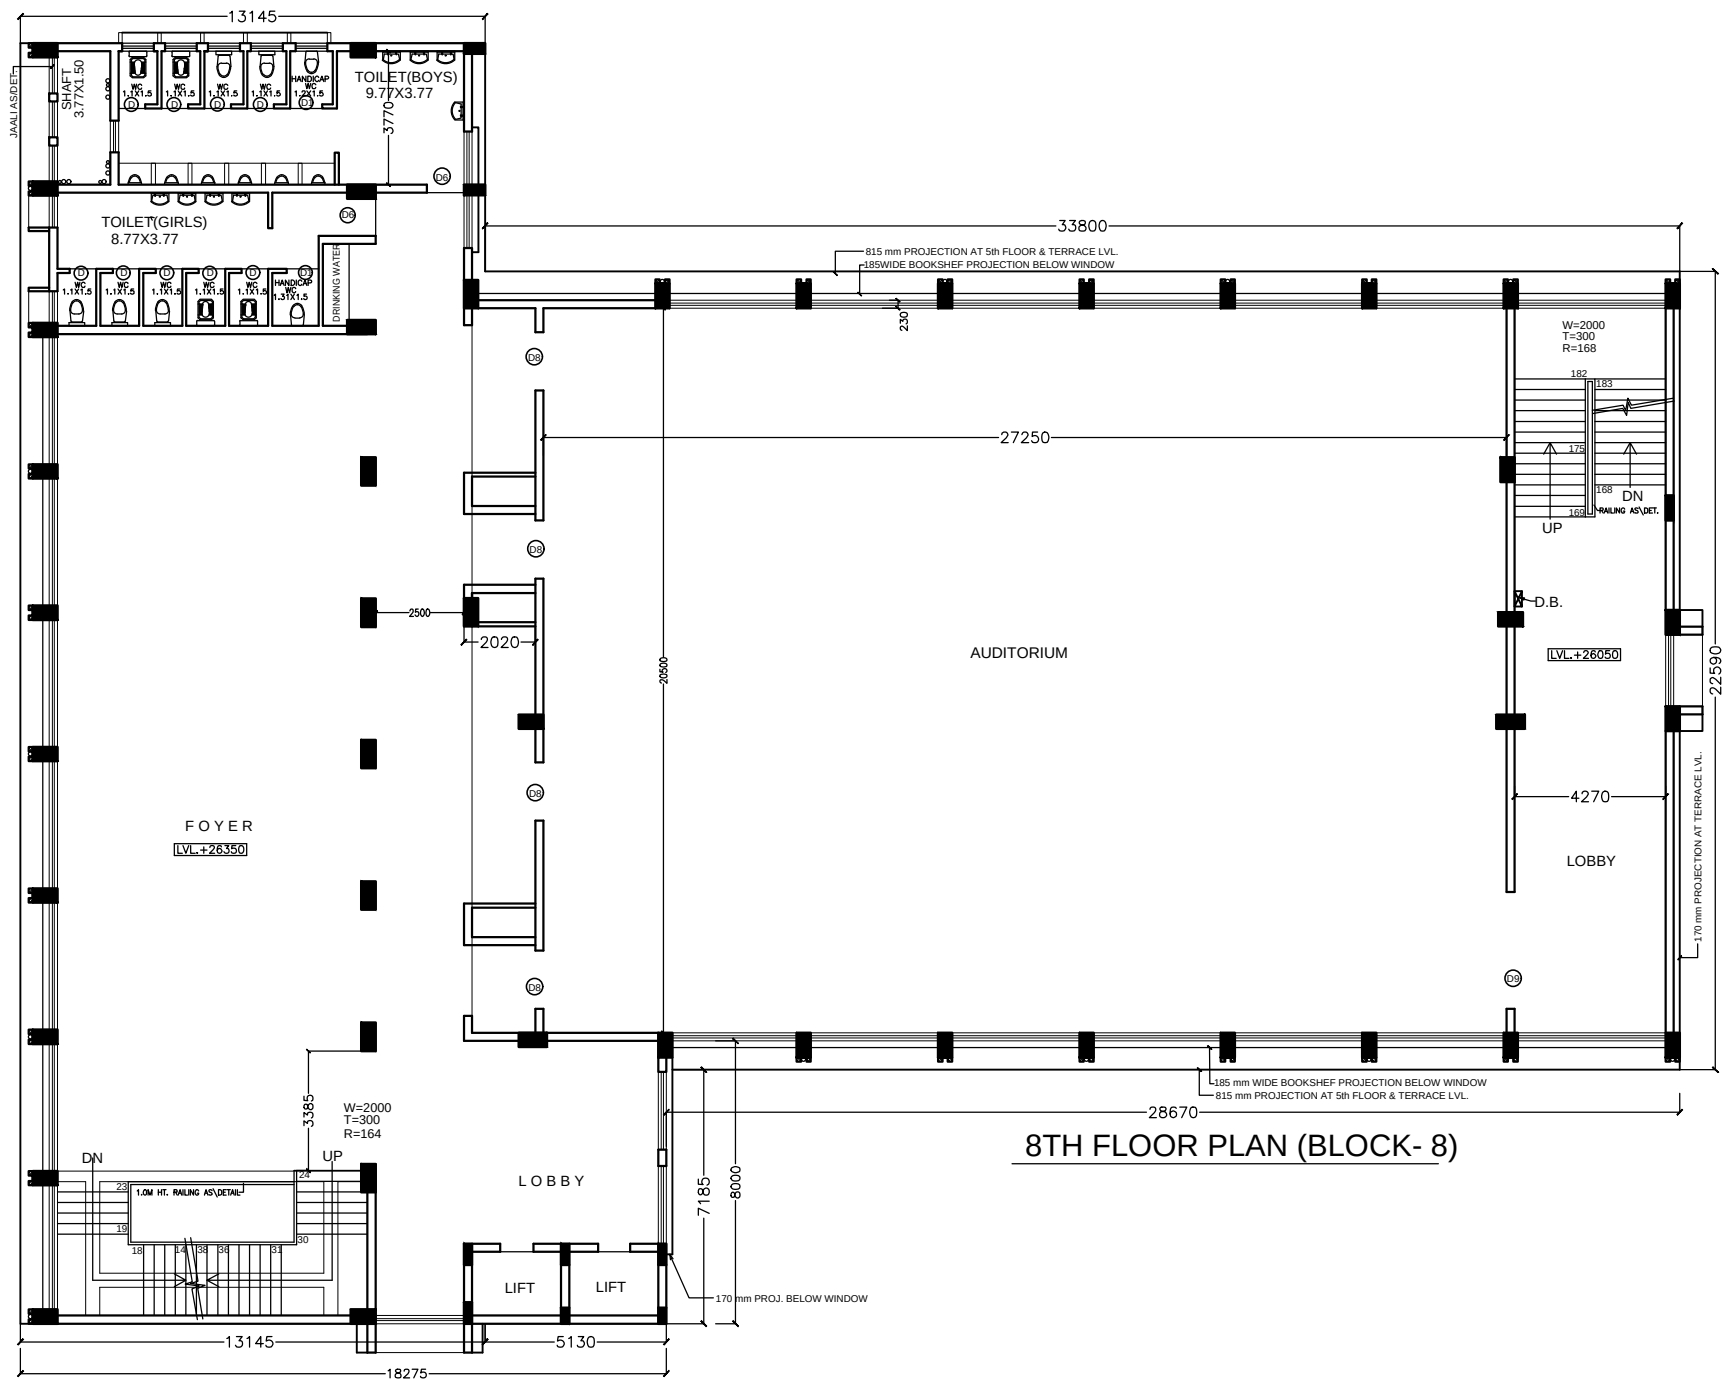

DRG. TITLE:- 8th FLOOR PLAN	
OWNER - SATILILA CHARITABLE SOCIETY	
PROJECT:	
LLOYD SCHOOL OF LAW ON PLOT NO. 3, KNOWLEDGE PARK-II, AT GREATER NOIDA INDUSTRIAL DEVELOPMENT AUTHORITY. (U.P.)	
DATE :- 15/11/2020	(BLOCK-8)
ARCHITECTS:-	
ANDLEYS ASSOCIATES PVT. LTD. ARCHITECTS ENGINEERS PLANNERS 39 HOUSING SOCIETY N.D.S.E.-I NEW DELHI- 110049	